


Add-On Shree Ram Janmbhoomi Corridor
Near Sagar Institute Barabanki
(Greater Lucknow)
Lucknow to Ayodhya Highway

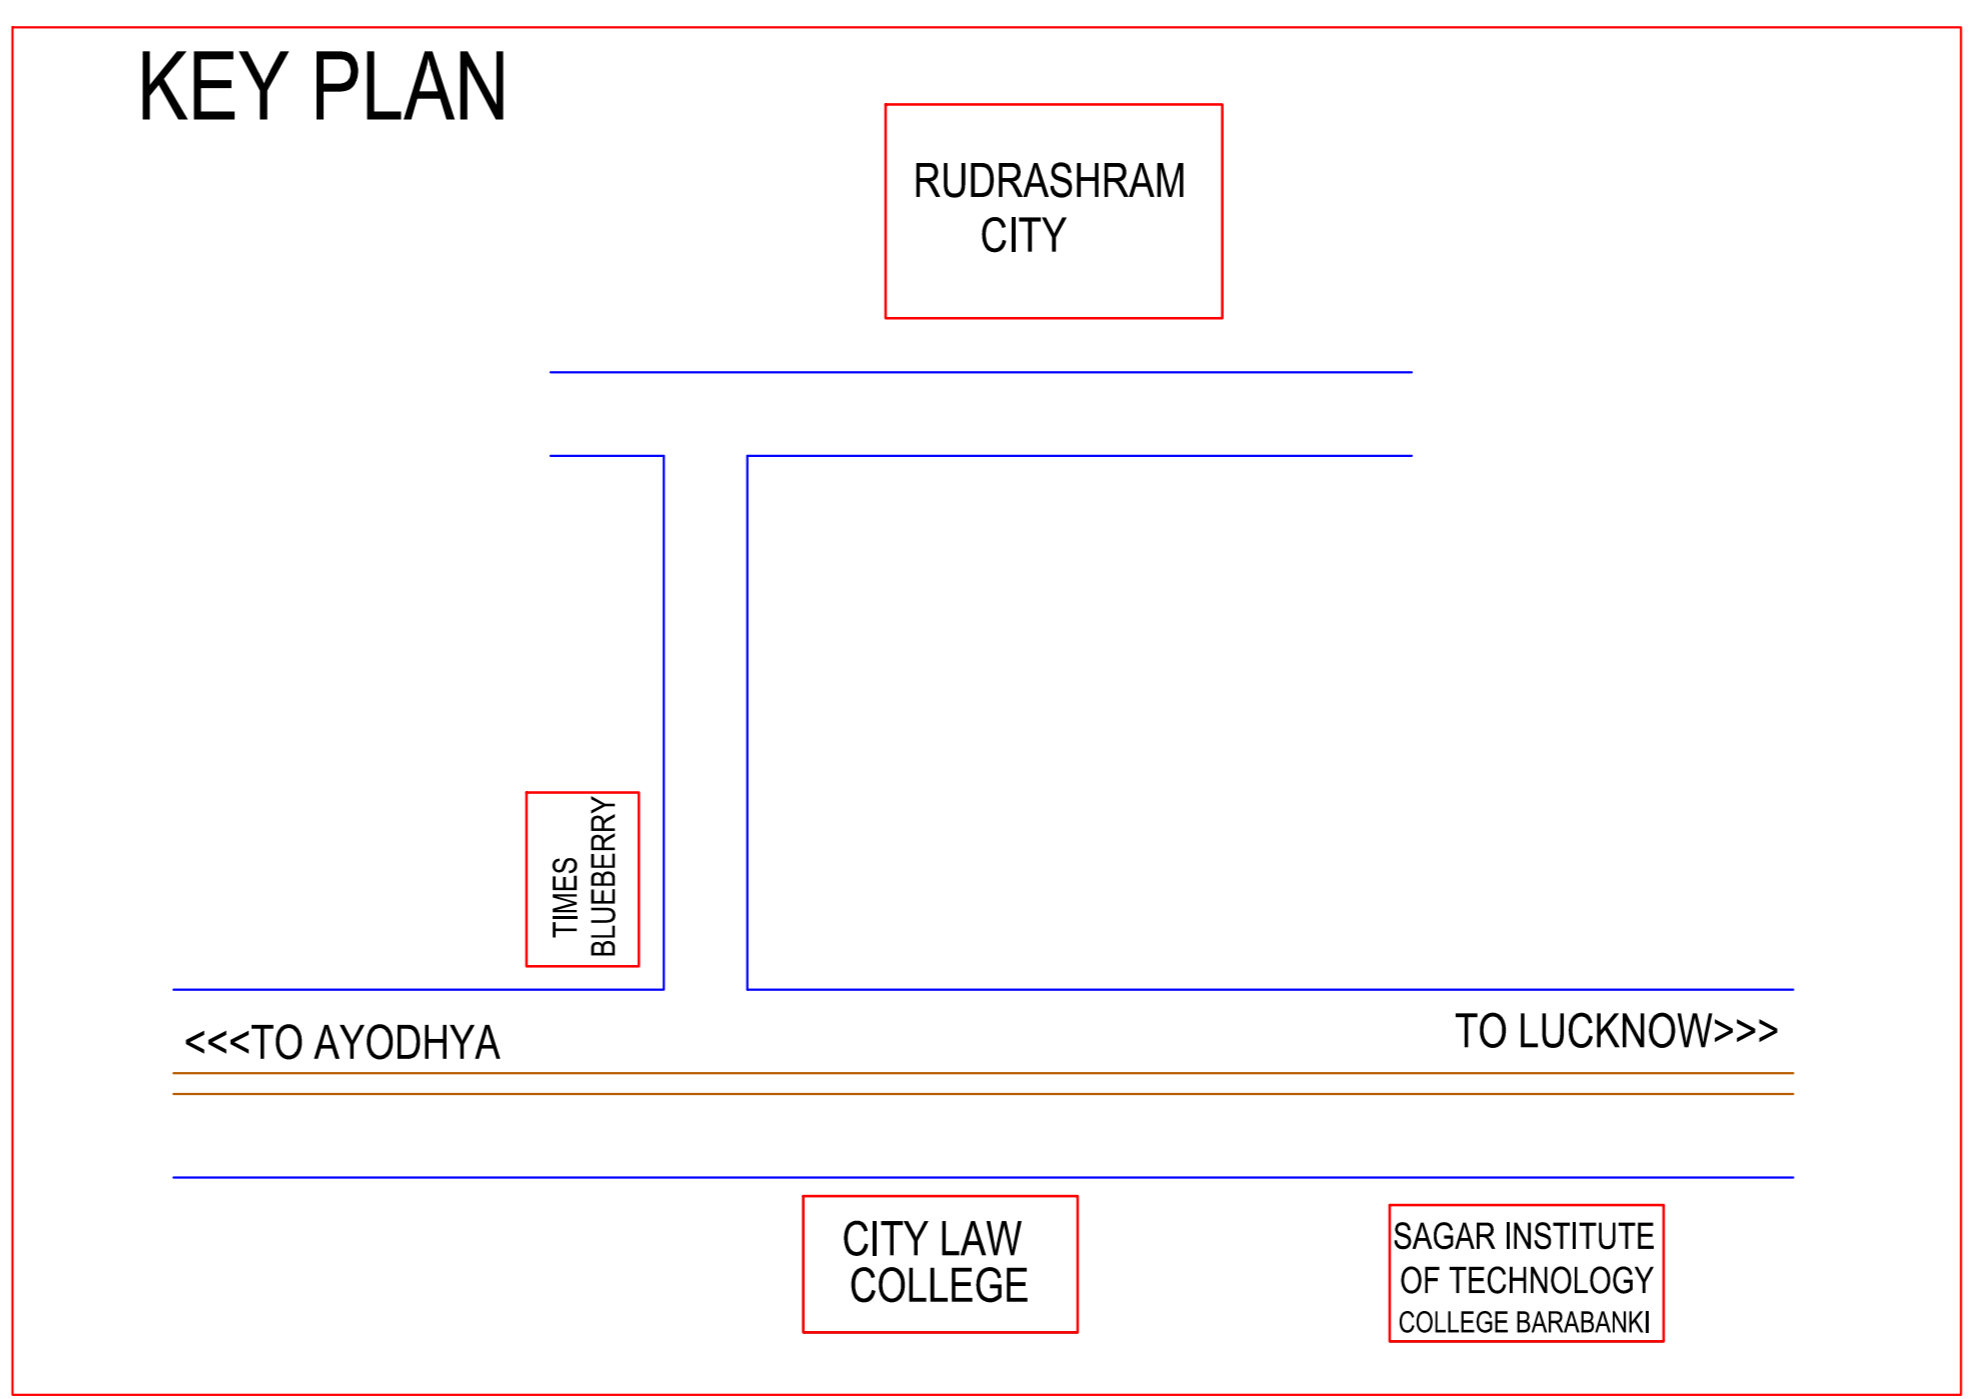

A-BLOCK		
SIZE(FEET)	AREA(SQFT.)	COLOUR
60'X75'	4500 SQFT.	
40'X75'	3000 SQFT.	

B-BLOCK		
SIZE(FEET)	AREA(SQFT.)	COLOUR
60'X75'	4500 SQFT.	
40'X75'	3000 SQFT.	

C-BLOCK		
SIZE(FEET)	AREA(SQFT.)	COLOUR
40'X50'	2000 SQFT.	
20'X50'	1000 SQFT.	
30'X50'	1500 SQFT.	

COMMERCIAL PLOT		
SIZE(FEET)	AREA(SQFT.)	COLOUR
60'X75'	4500 SQFT.	
40'X75'	3000 SQFT.	
50'X60'	3000 SQFT.	